


BSMT. LEVEL FLOOR PLAN  
EXISTING ARCHITECTURE



MAIN LEVEL FLOOR PLAN  
EXISTING ARCHITECTURE

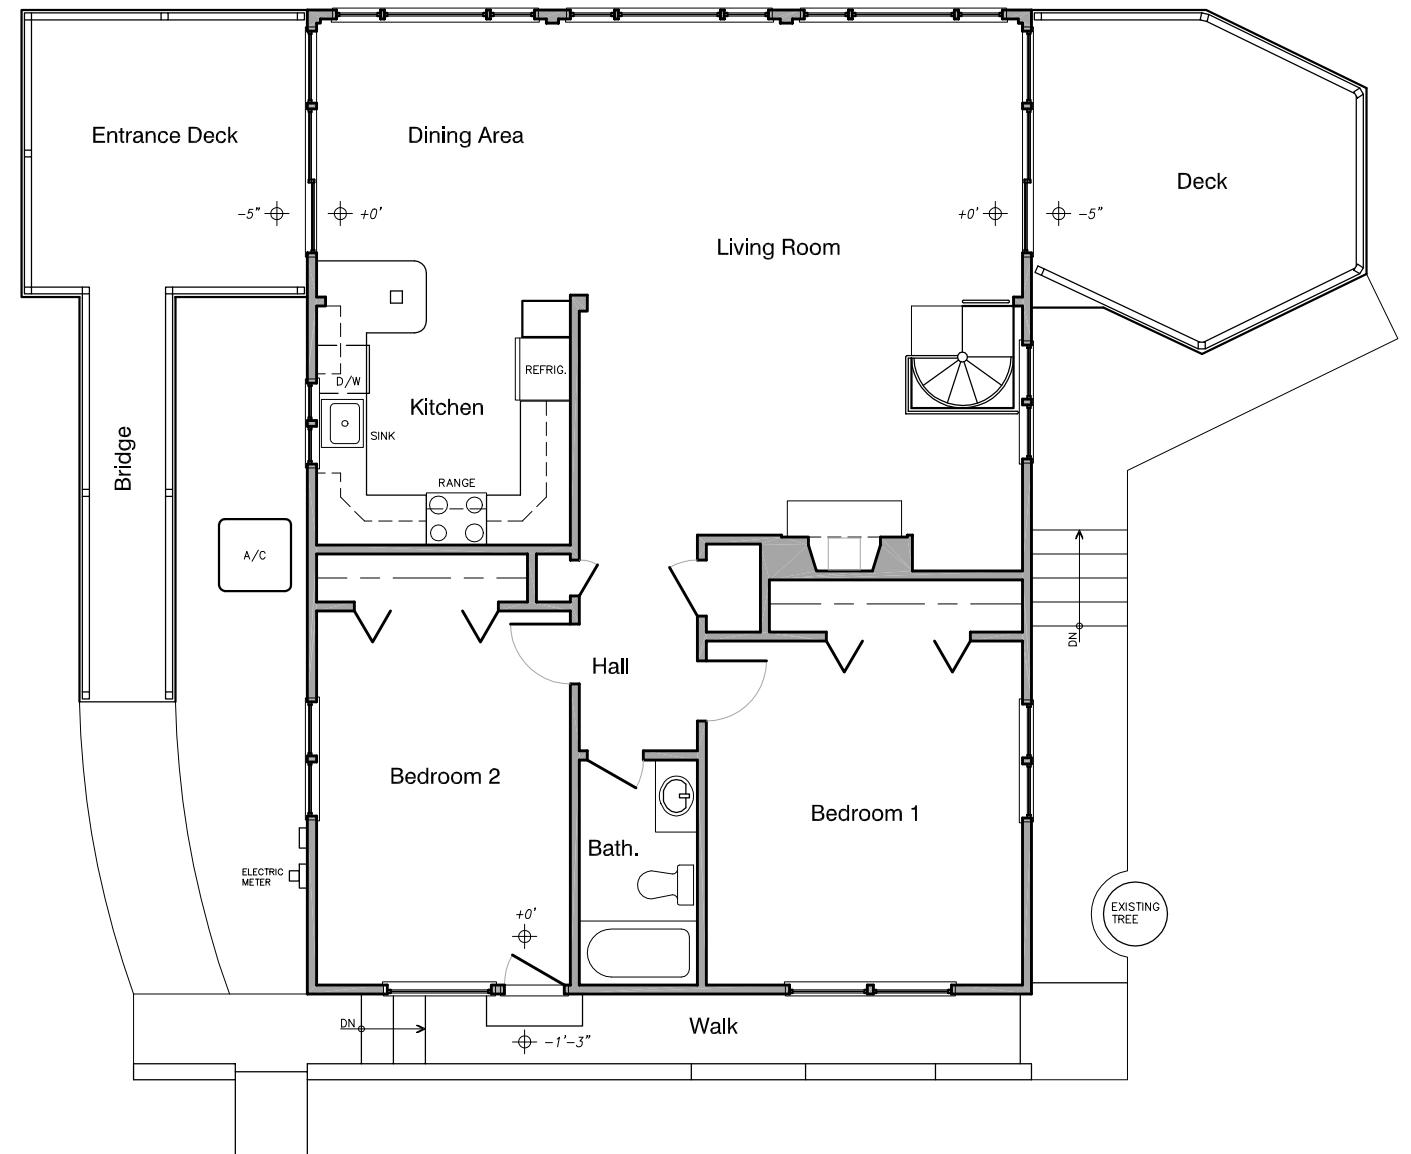