


BSMT. LEVEL FLOOR PLAN
ARCHITECTURAL



MAIN LEVEL FLOOR PLAN
ARCHITECTURAL

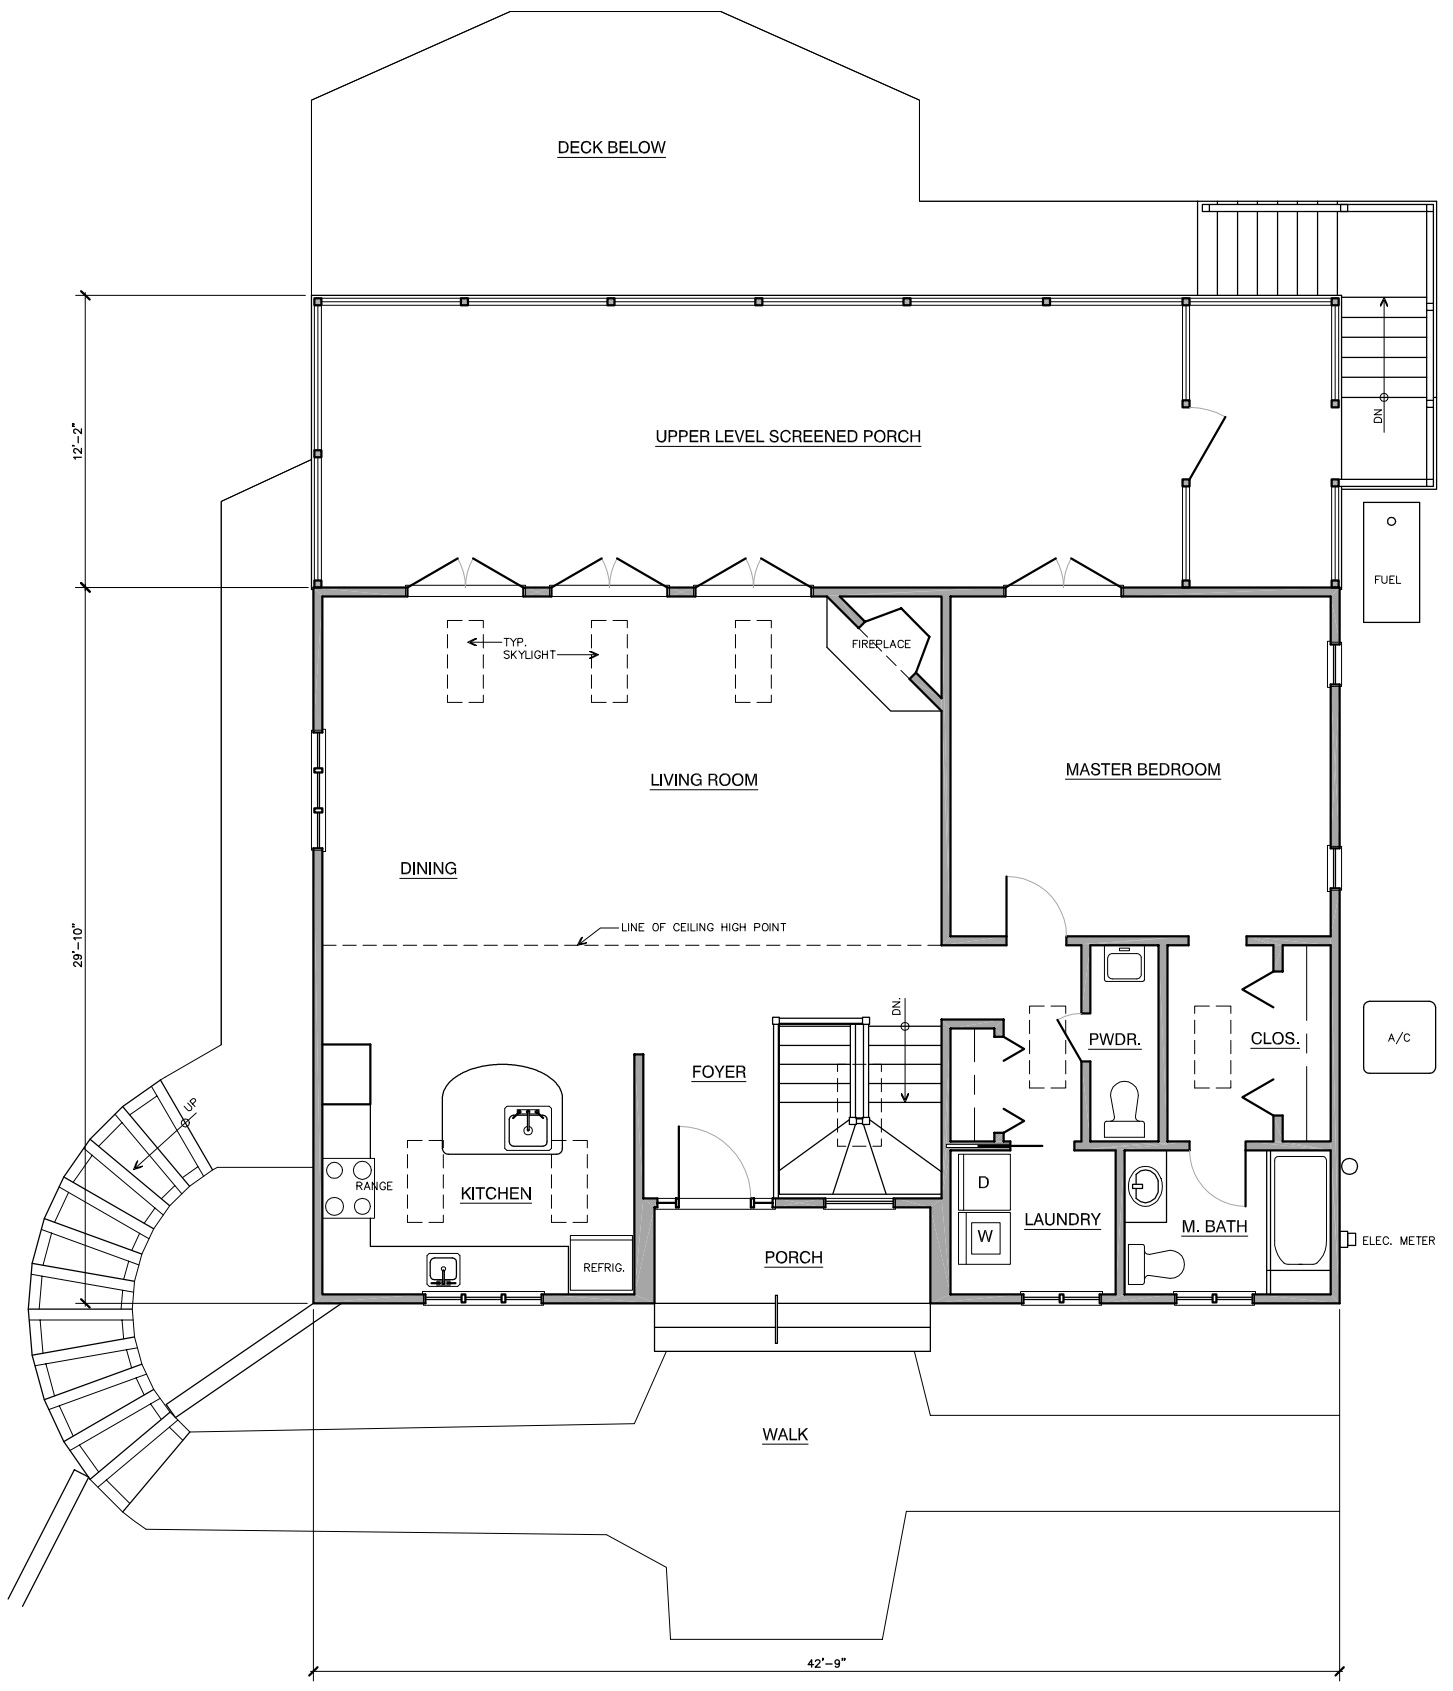